
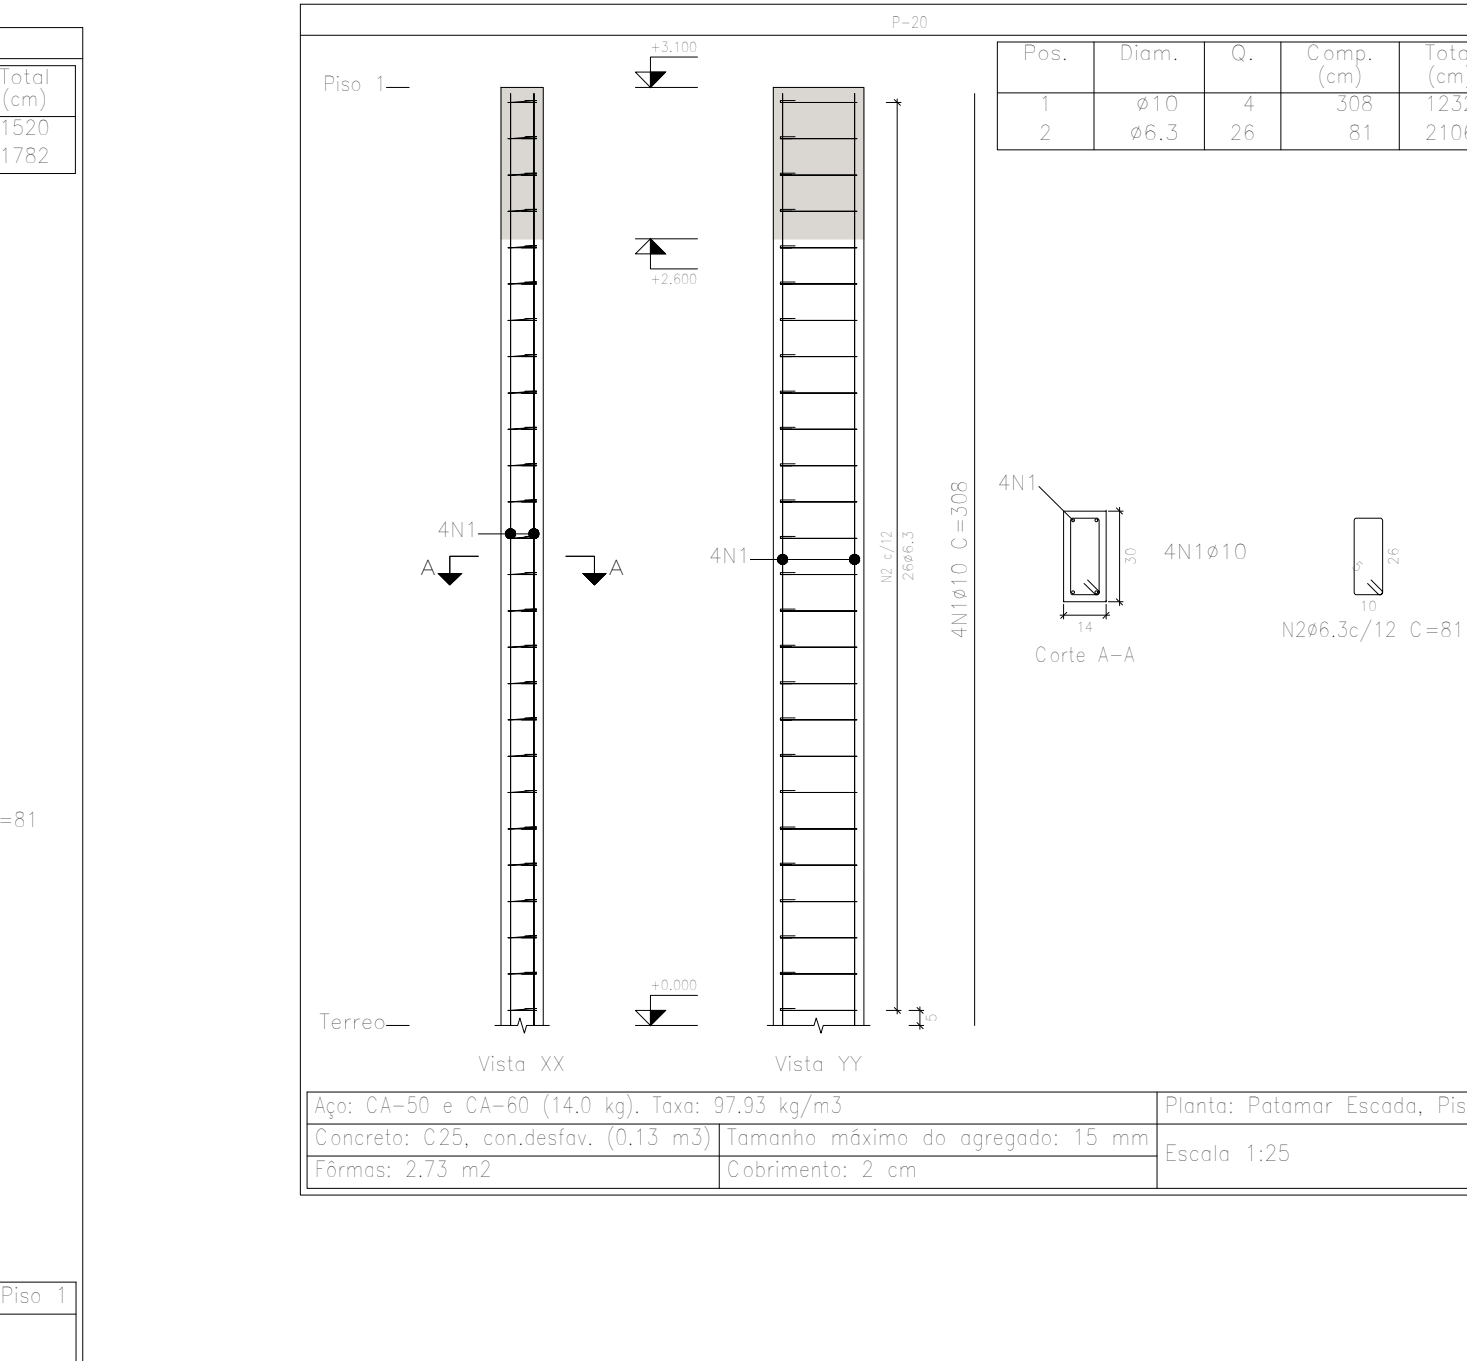
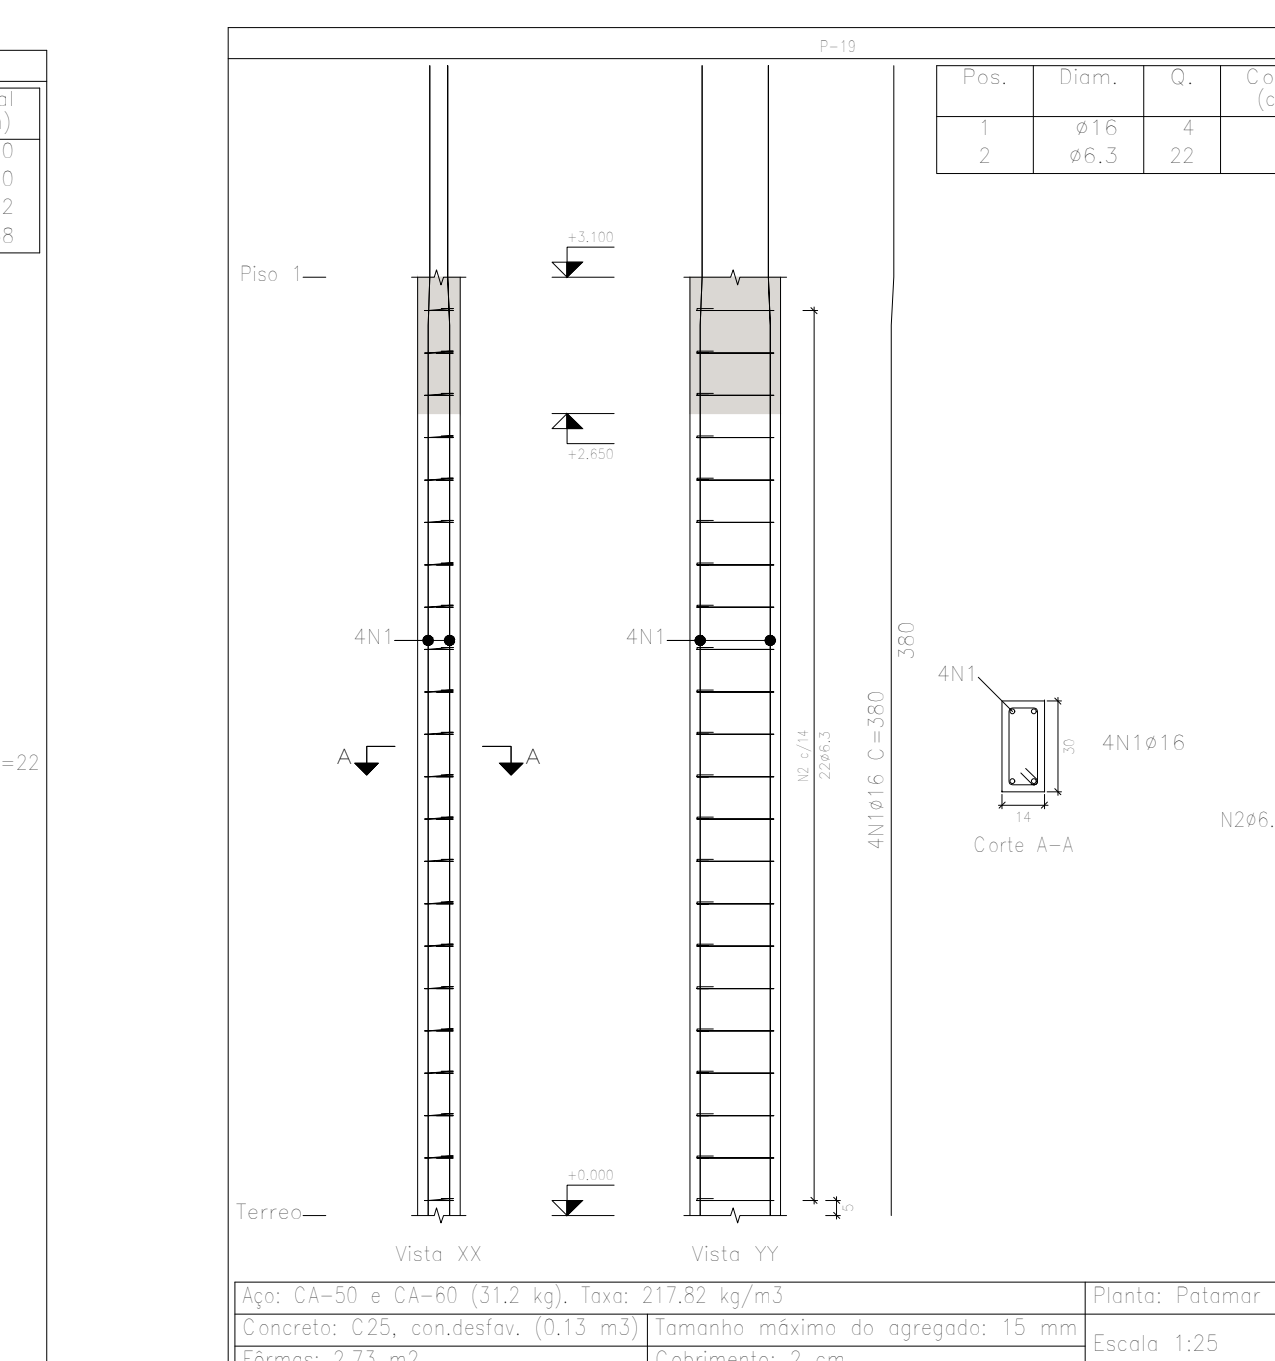
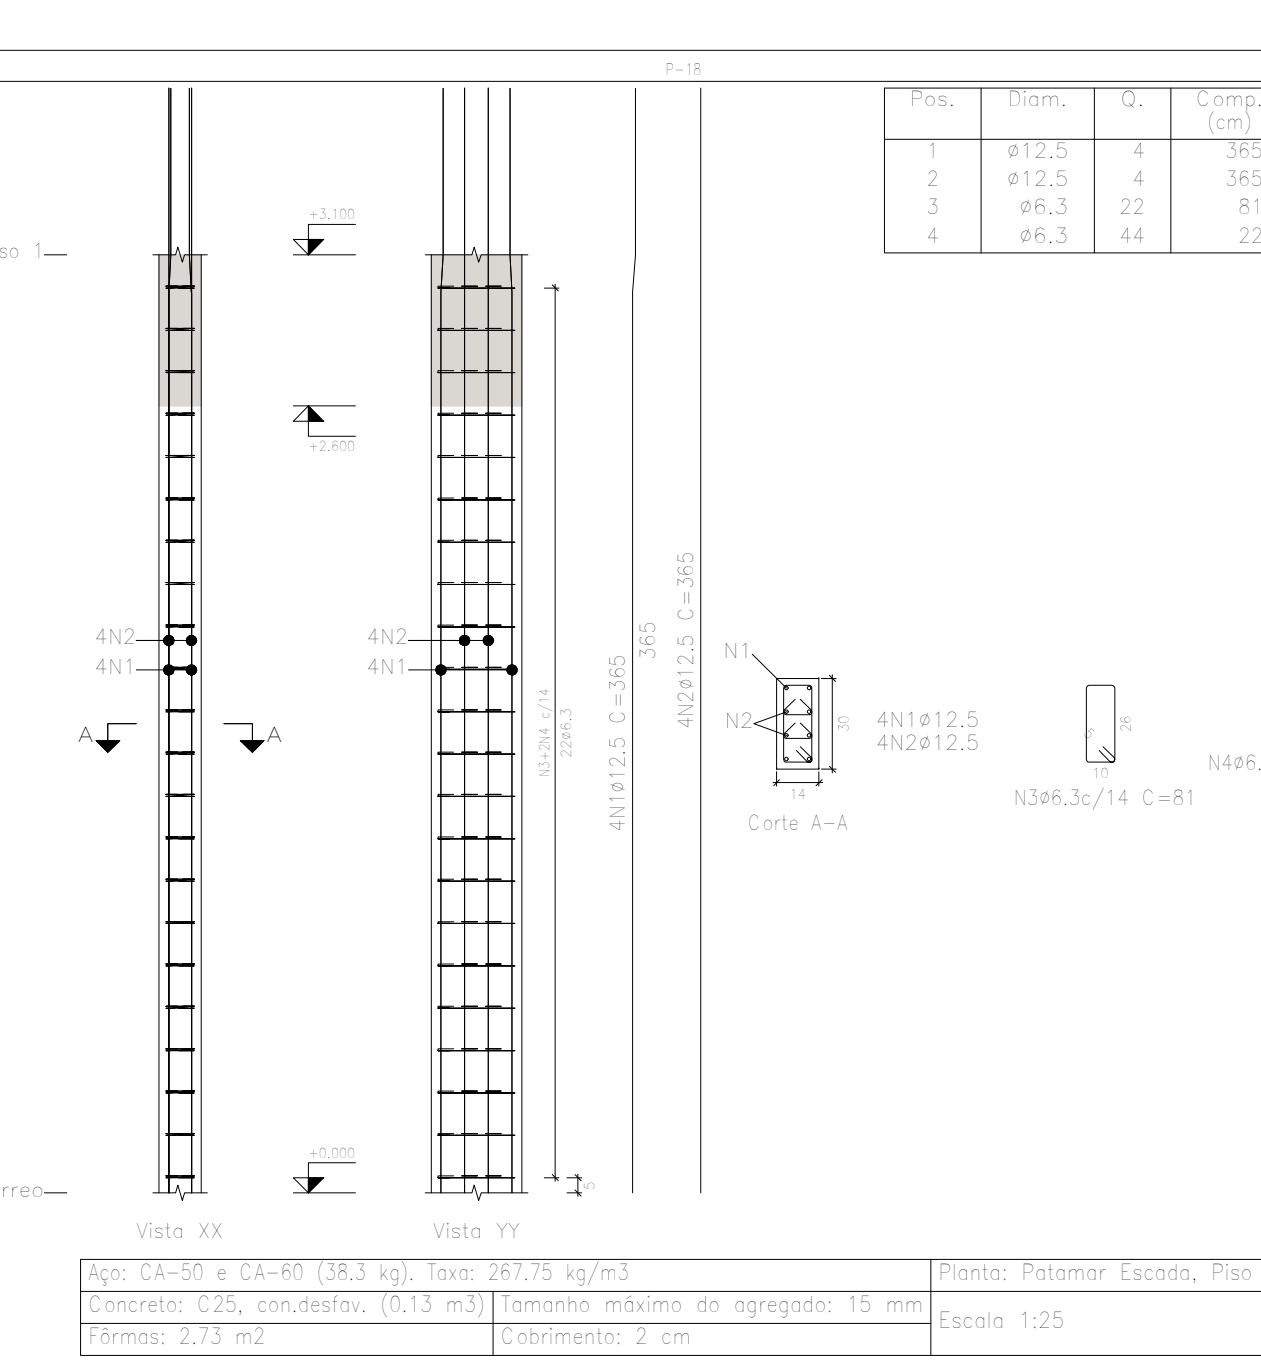
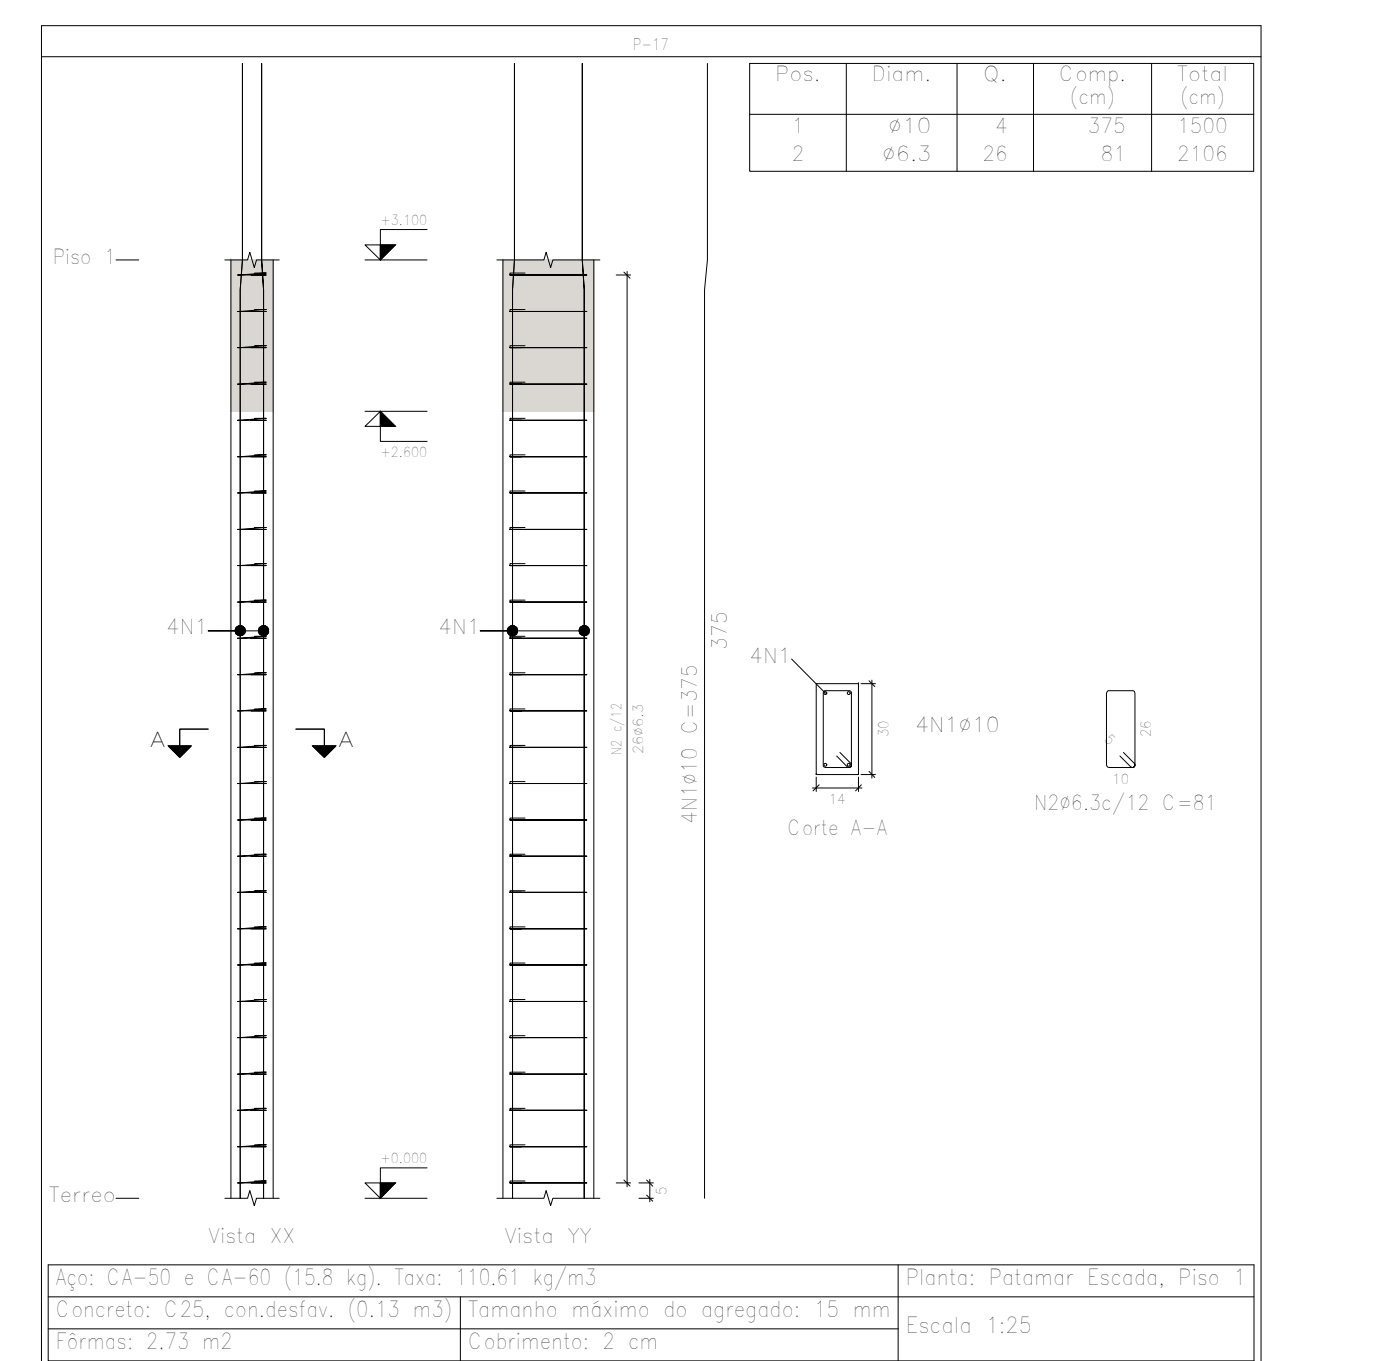
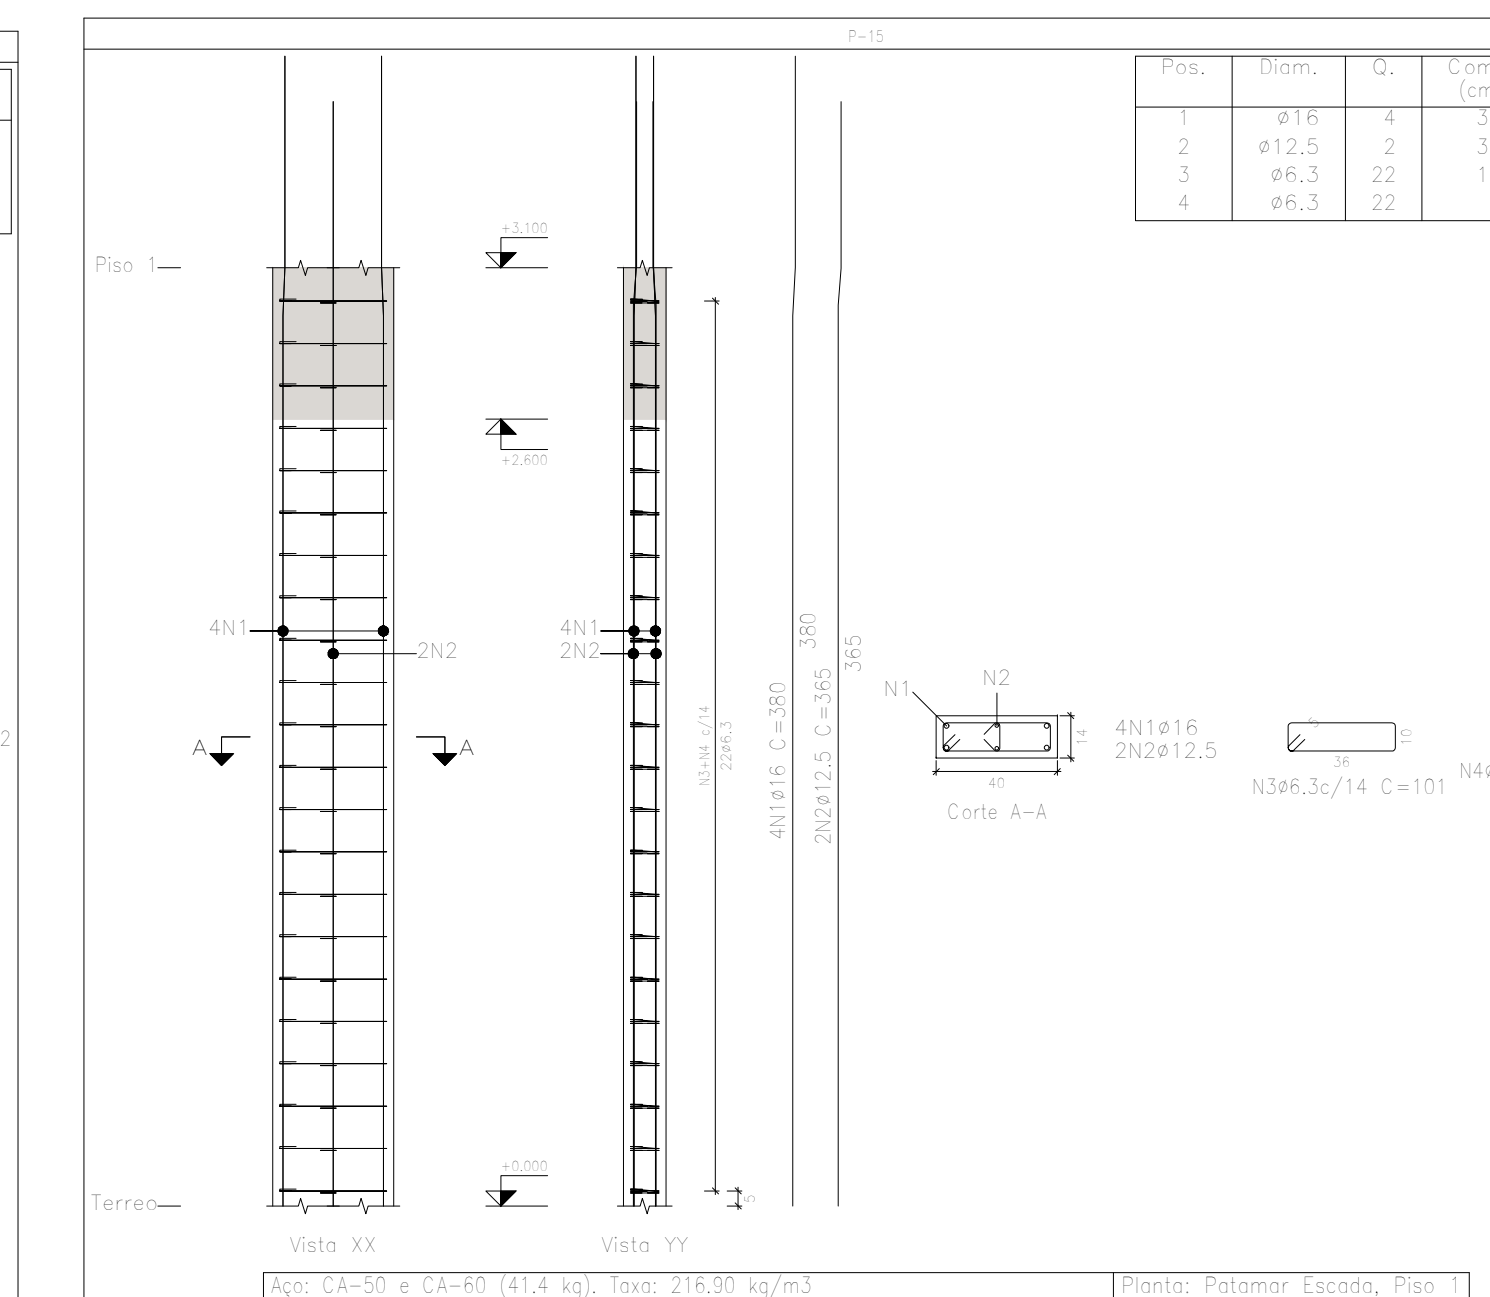
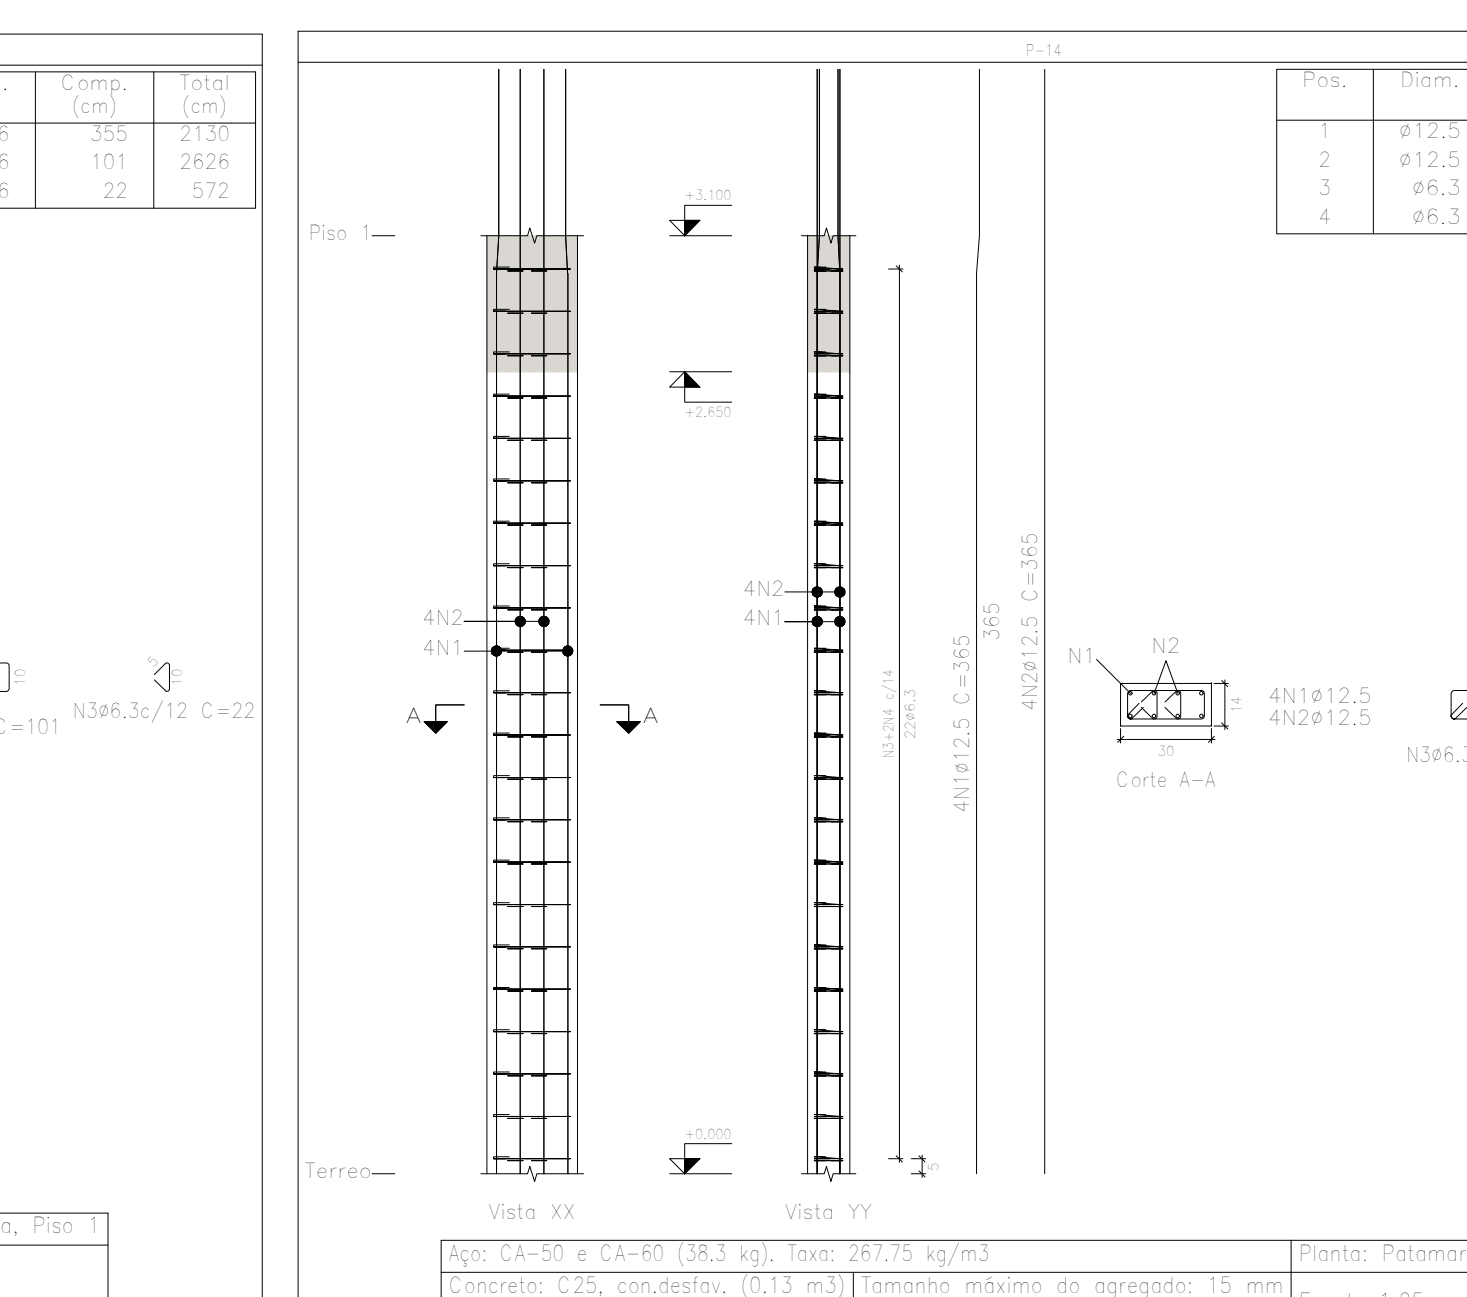
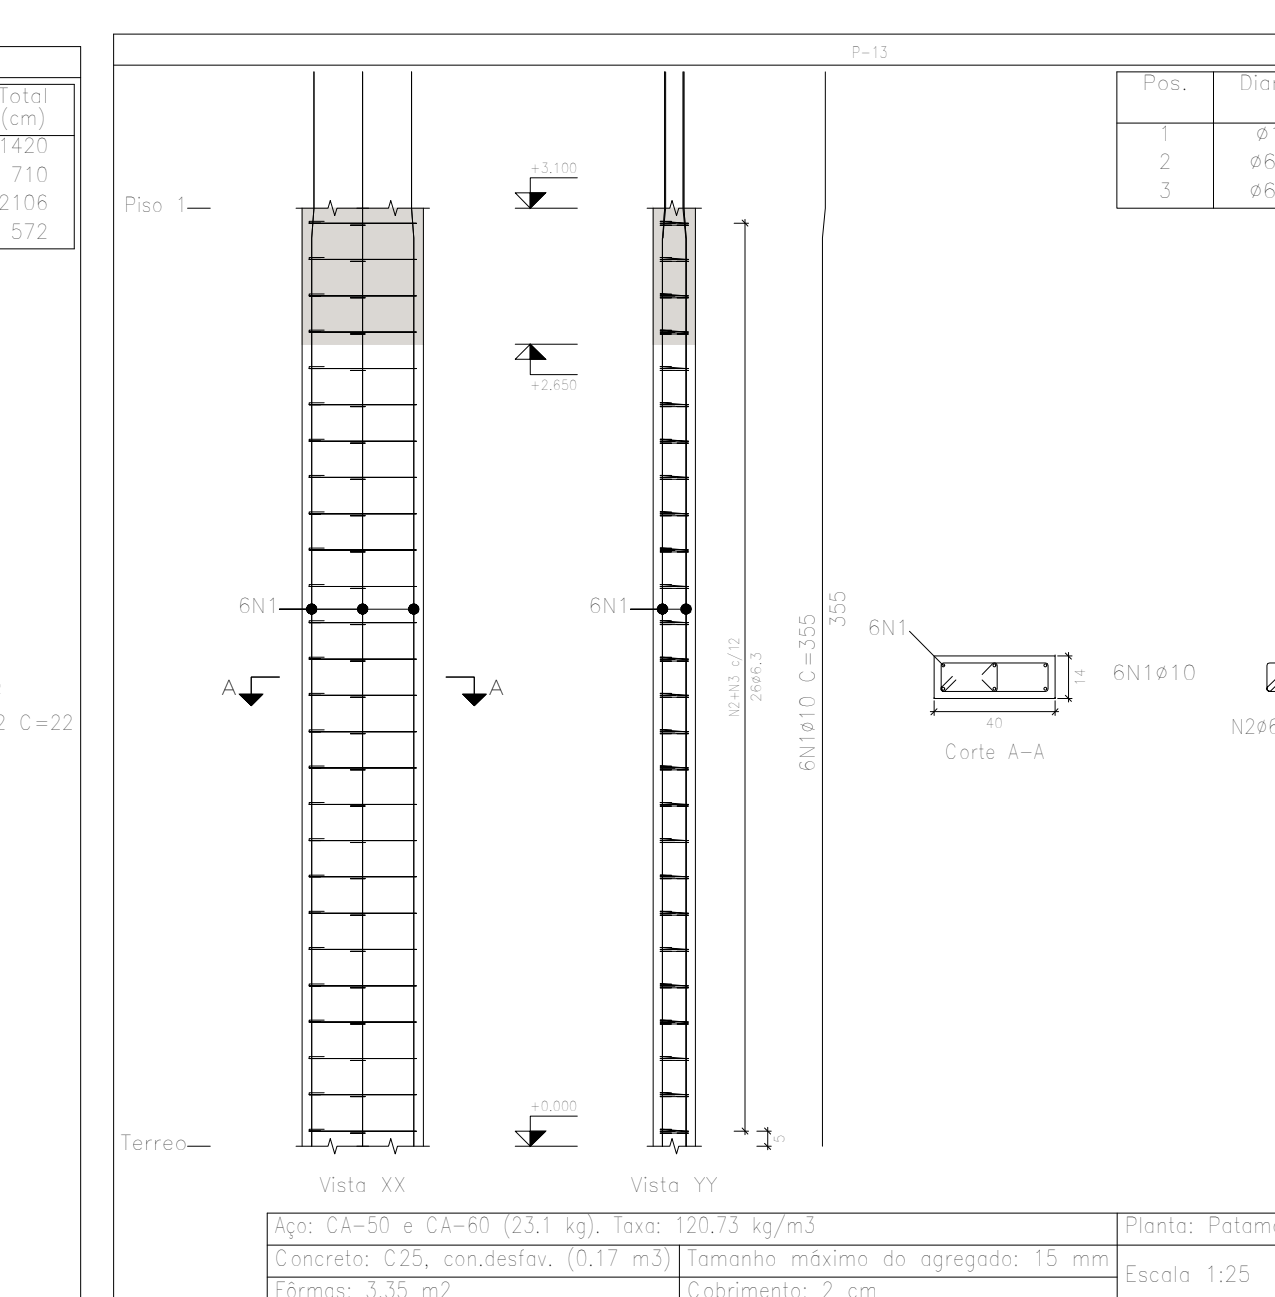
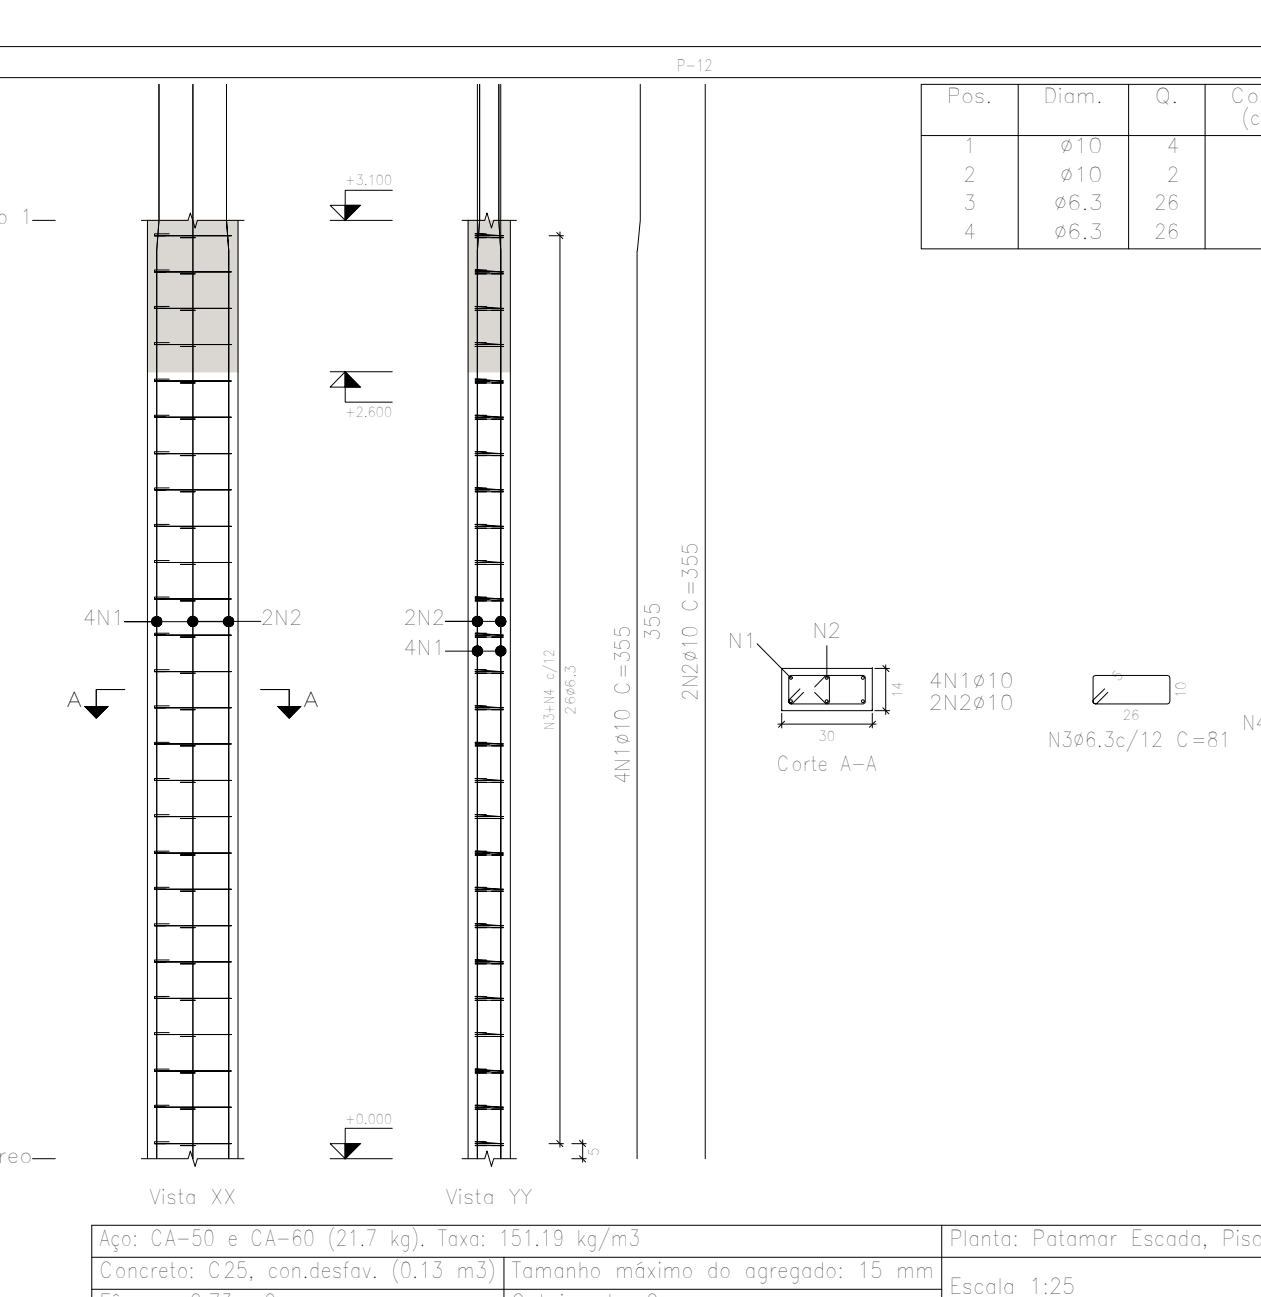
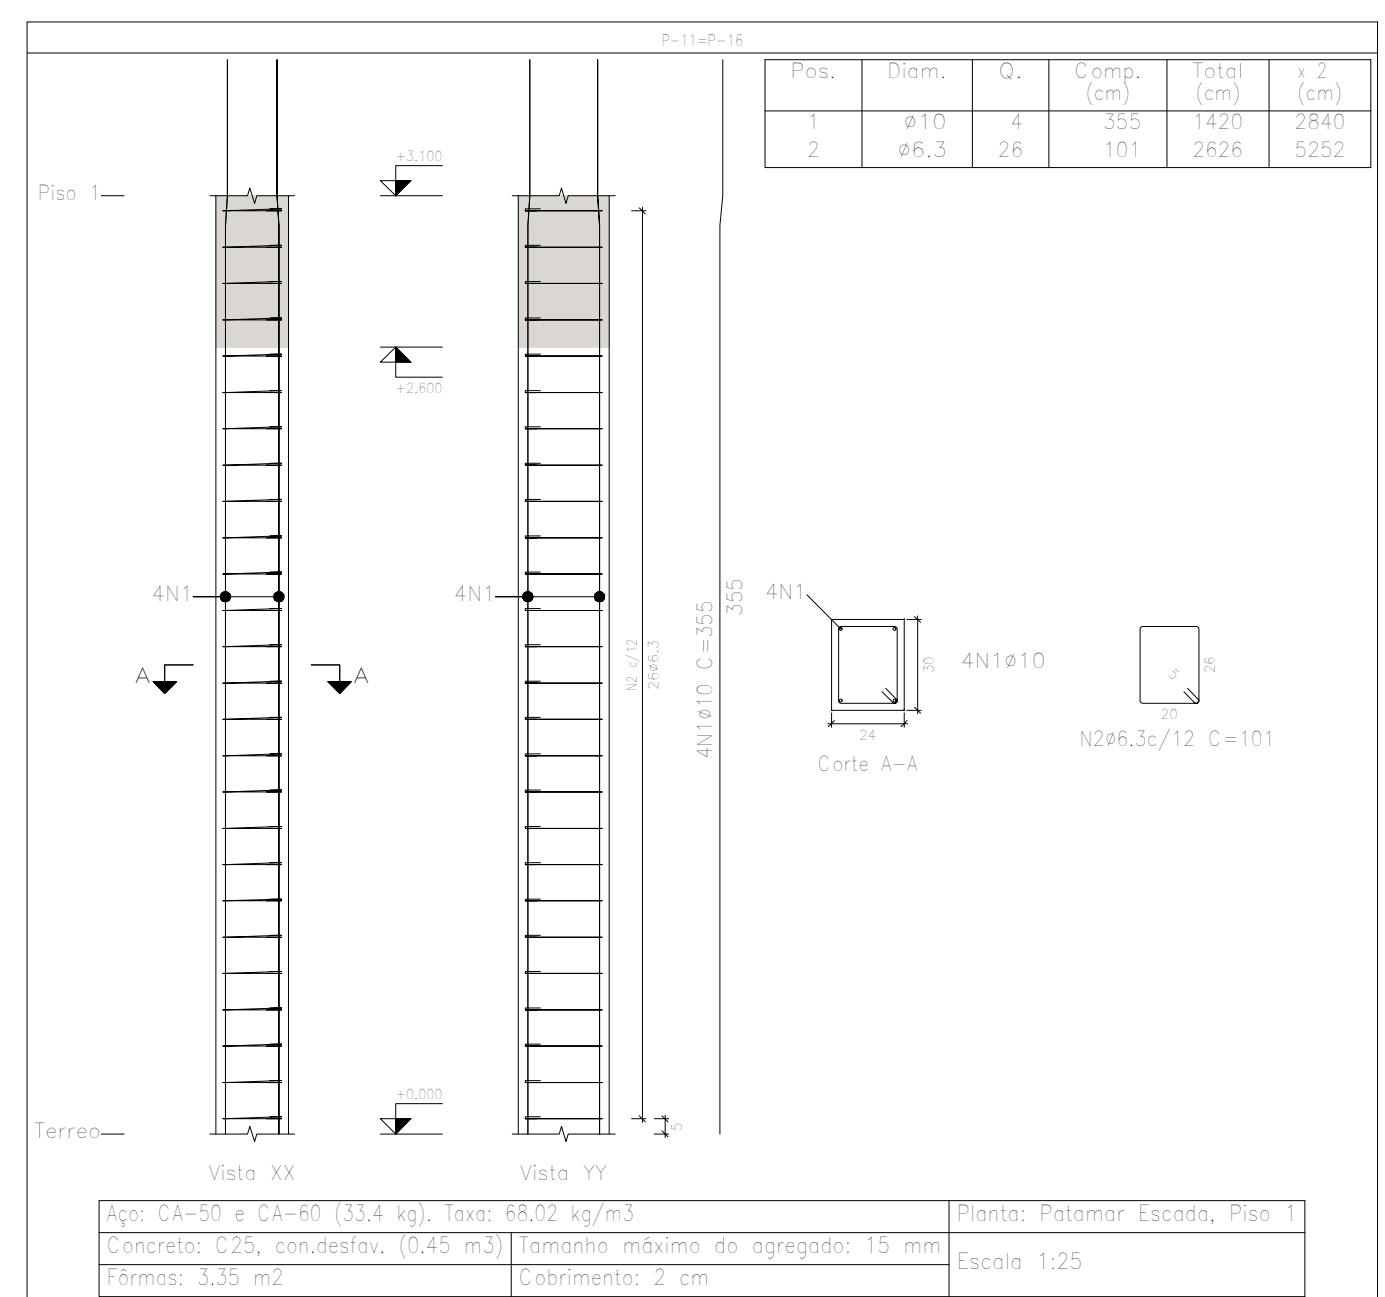
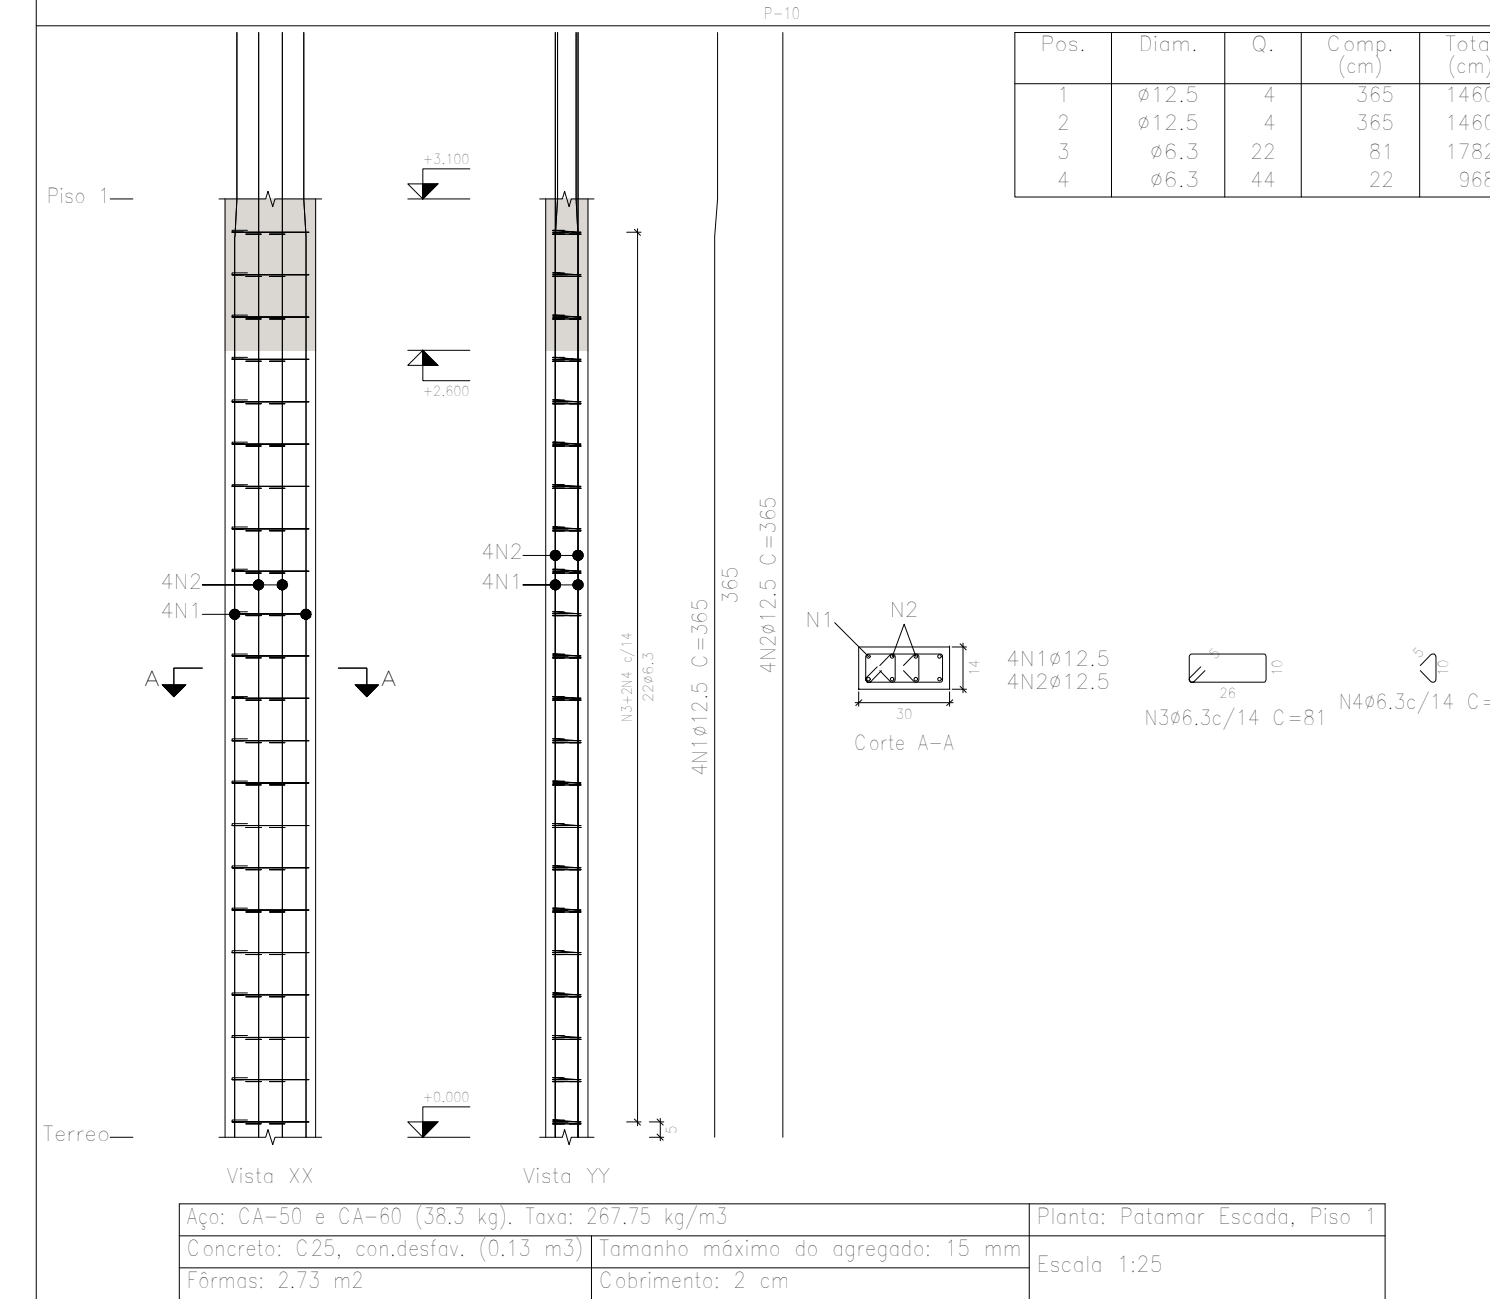
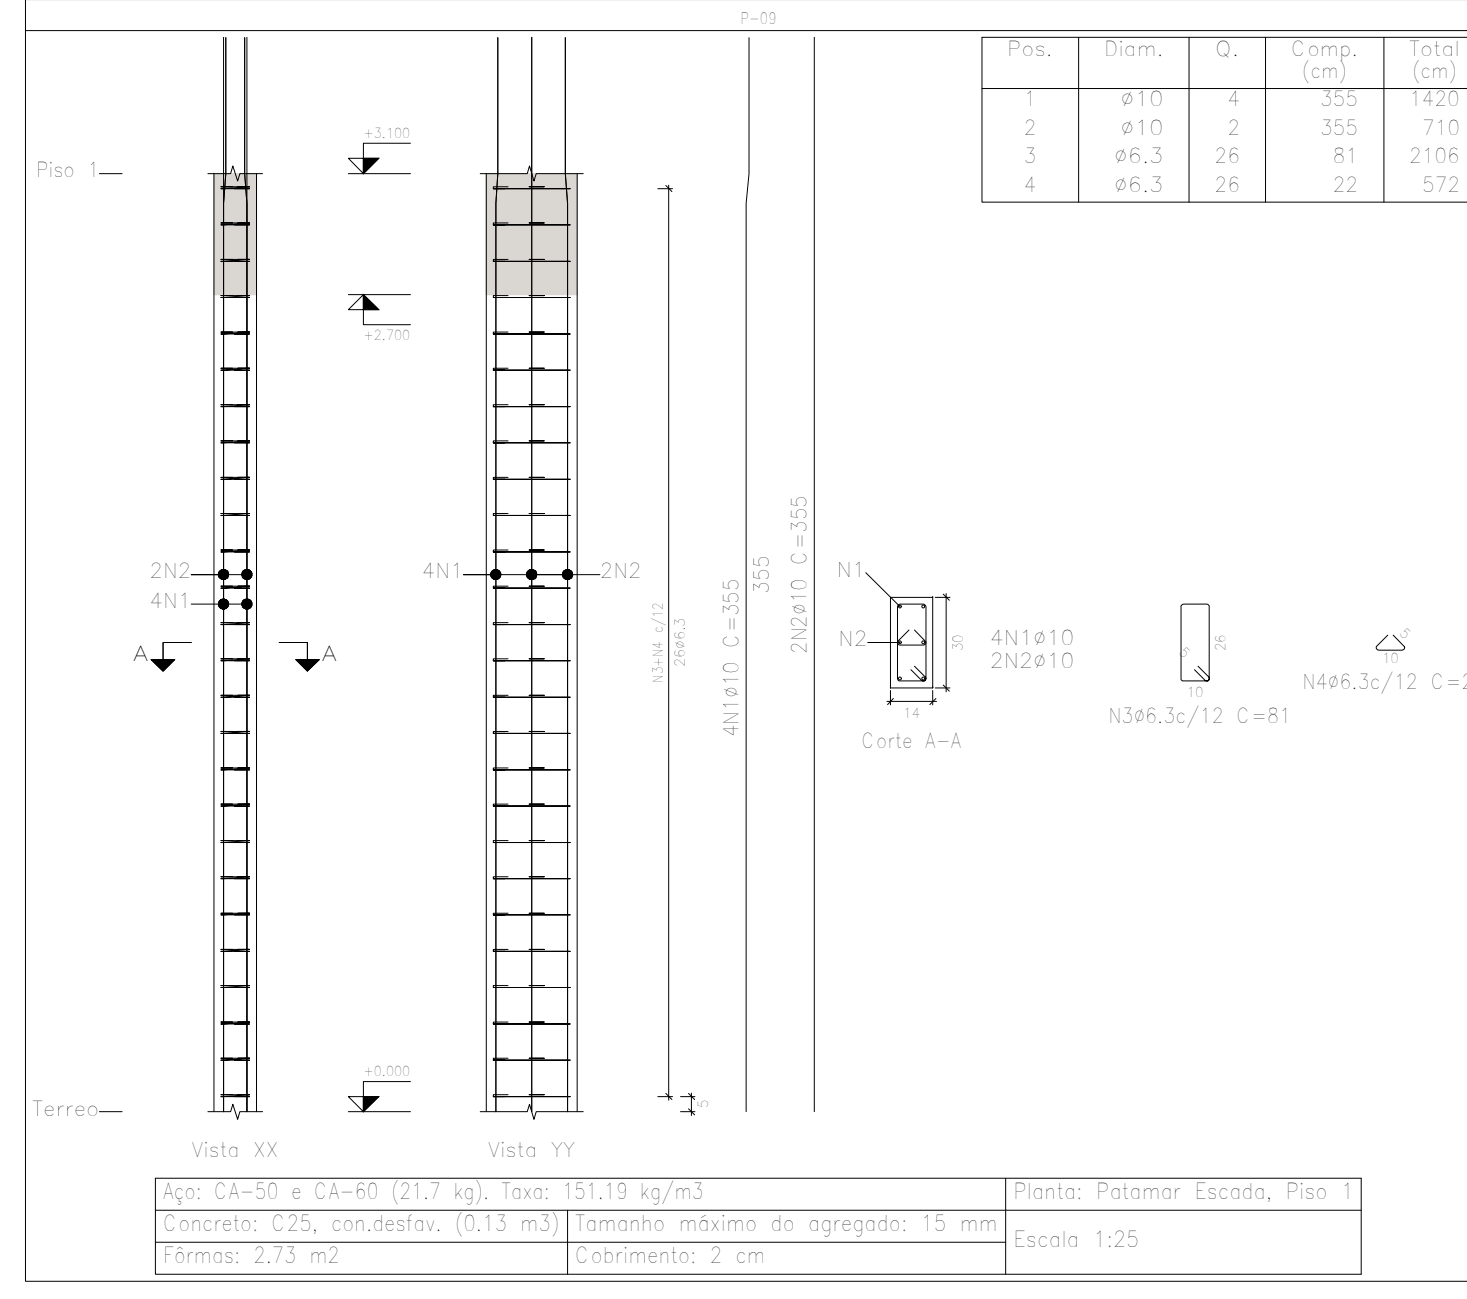
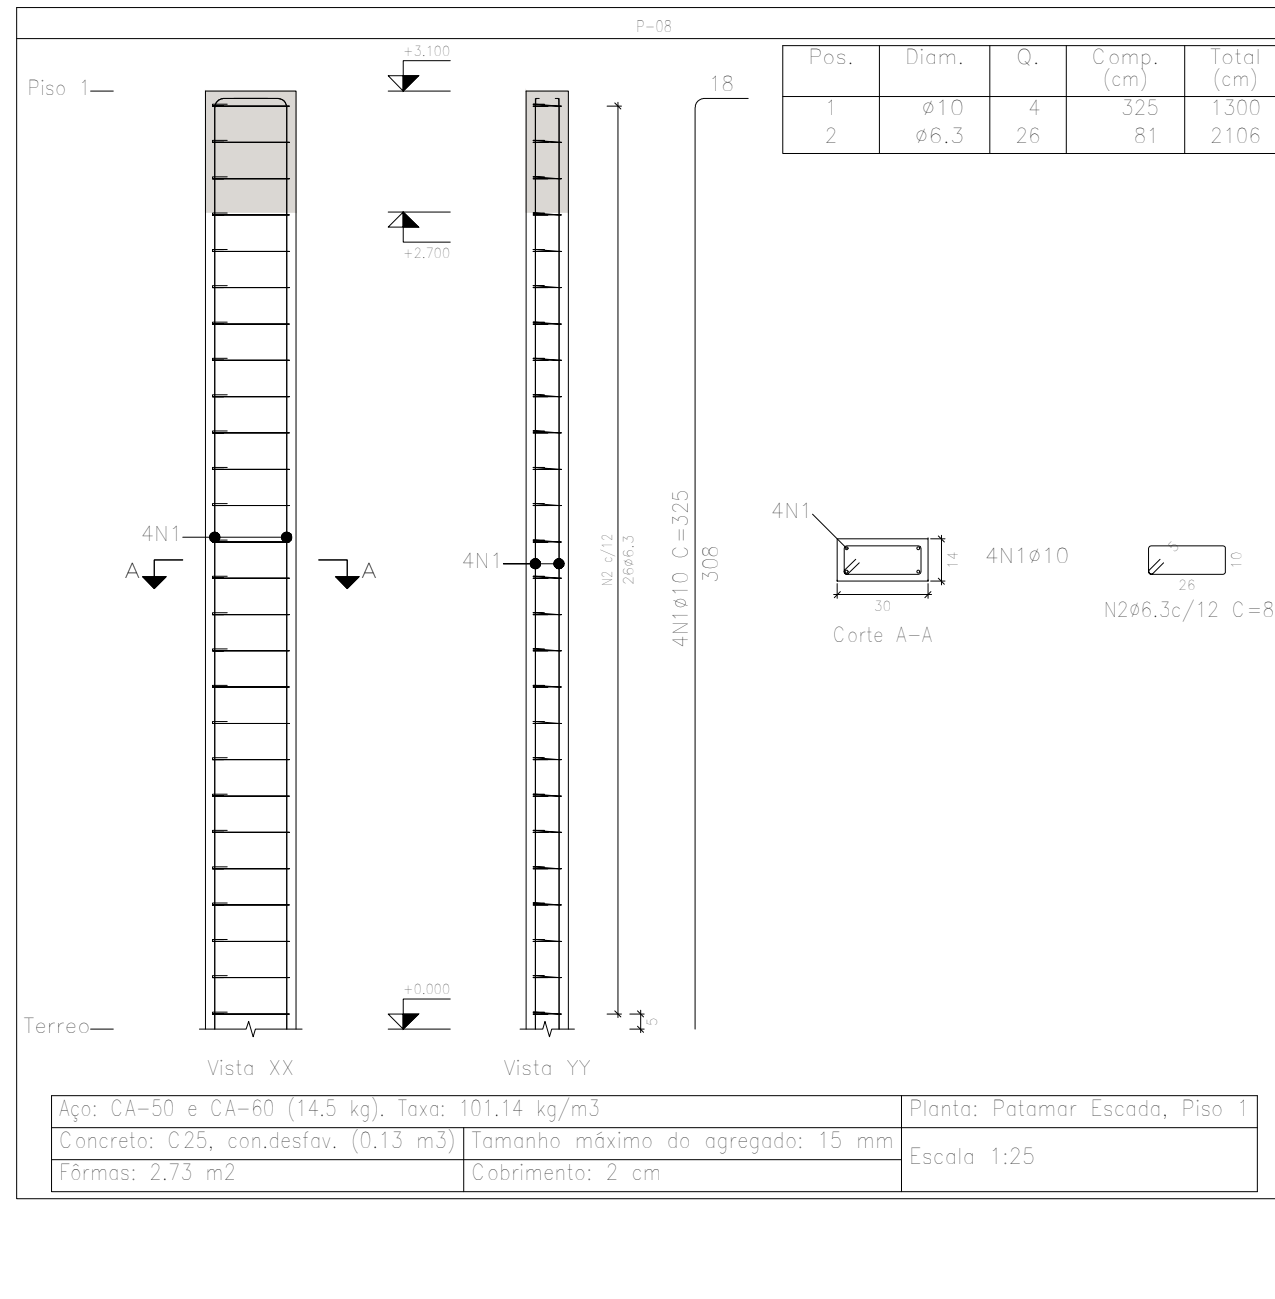
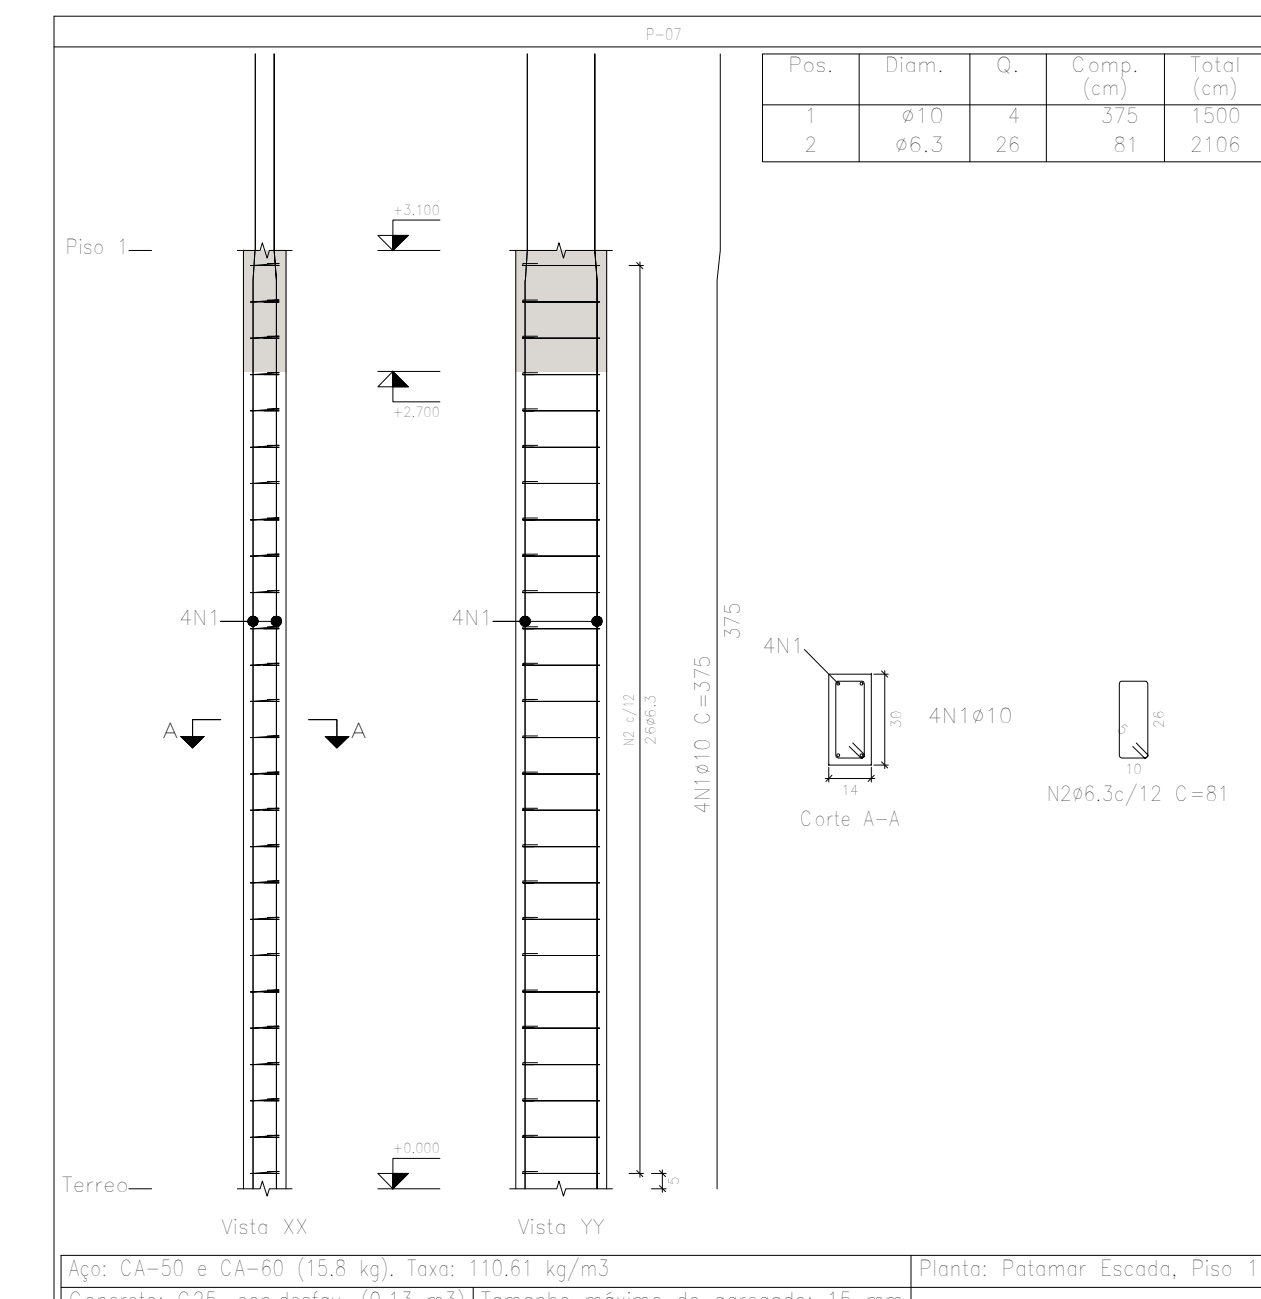



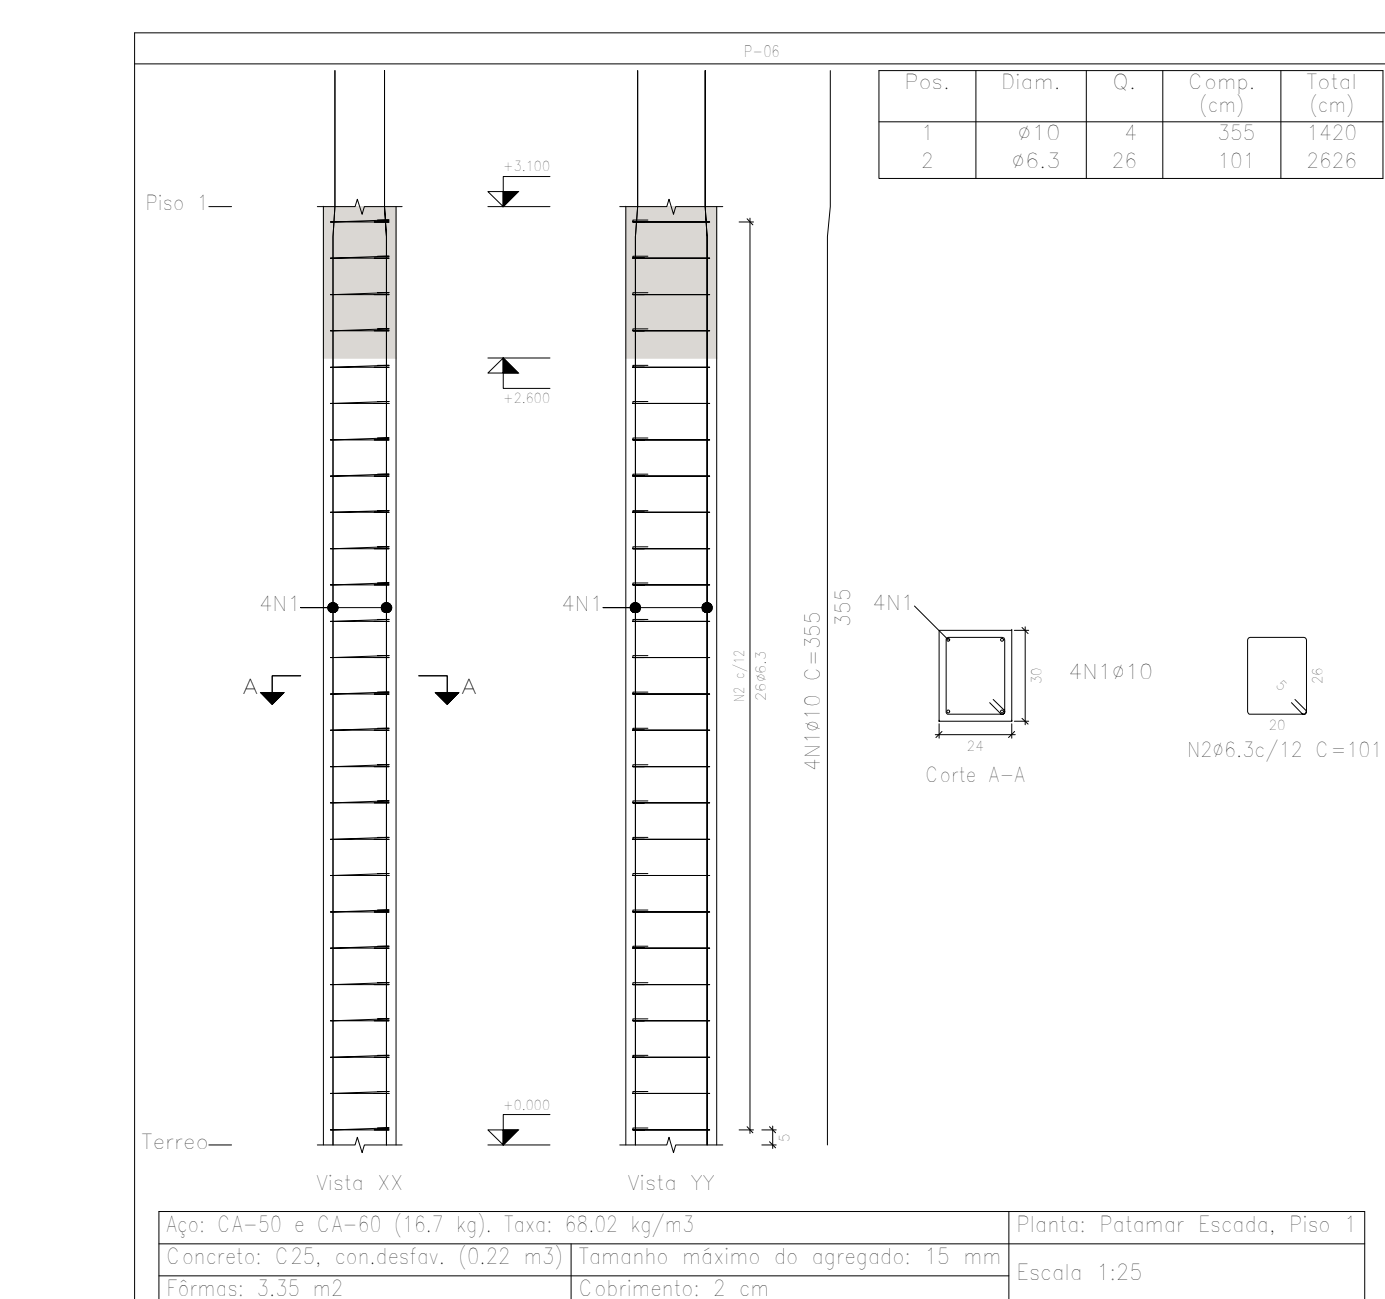

**PROJETO ESTRUTURAL**  
VICTOR SANTOS  
CONTEÚTO: detalhamento de pilares do terreo até o 1º pavimento  
FOLHA 9/24  
Rua...  
Av. Governador Genésio de Sá, N. 94, Centro, Serra Azul de Minas - MG  
Avenida Governador Genésio de Sá, N. 94, Centro, Serra Azul de Minas - MG CEP: 38.165-000